



# MACQUARIE POINT NORTHERN ACCESS

## INITIAL CONCEPT DESIGN

# CONTRACT No. 3100A-3-12

## DESIGN




Project Management & Engineering

THIS INITIAL CONCEPT DESIGN HAS BEEN COMPLETED TO INFORM MASTER PLANNING FOR THE MACQUAIRE POINT SITE. THE DESIGN HAS NOT FULLY RESOLVED THE SELECTION OF ENGINEERING SOLUTIONS AND SOME ASPECTS HAVE NOT BEEN RESOLVED AT THIS POINT IN DESIGN.

SETOUT REVIEW NAME . . . . . SIGNED . . . . . DATE . . . . .		DESIGNED NAME . . . . . SIGNED . . . . . DATE . . . . .		THESE DRAWINGS HAVE BEEN CHECKED, TAKEN TO SITE AND VERIFIED THAT THEY ARE APPROPRIATE FOR SITE CONDITIONS AND CONSTRAINTS. THE DRAWINGS ARE RECOMMENDED FOR ACCEPTANCE.	I CERTIFY THESE DRAWINGS HAVE BEEN PREPARED IN ACCORDANCE WITH THE BRIEF AND AS DETAILED IN THE FINAL DESIGN REPORT.	Department of State Growth	CONTRACT No. 3100A-3-12	DRAWING 3100A-3-12-1000_COVER.dwg	PRINTED DATE 06-Sep-23, 12:27 PM	No. of SHEETS 6
STRUCTURAL REVIEW NAME . . . . . SIGNED . . . . . DATE . . . . .		DESIGN REVIEW NAME . . . . . SIGNED . . . . . DATE . . . . .		DESIGN MANAGER (DESIGN ORGANISATION) . . . . . SIGNED . . . . . DATE . . . . .	PRINCIPAL (DESIGN ORGANISATION) . . . . . SIGNED . . . . . DATE . . . . .		REGISTRATION NUMBER <b>AXXXXX.010</b>		SHEET No. <b>1000</b>	
							ROAD LINK No.		REVISION B	



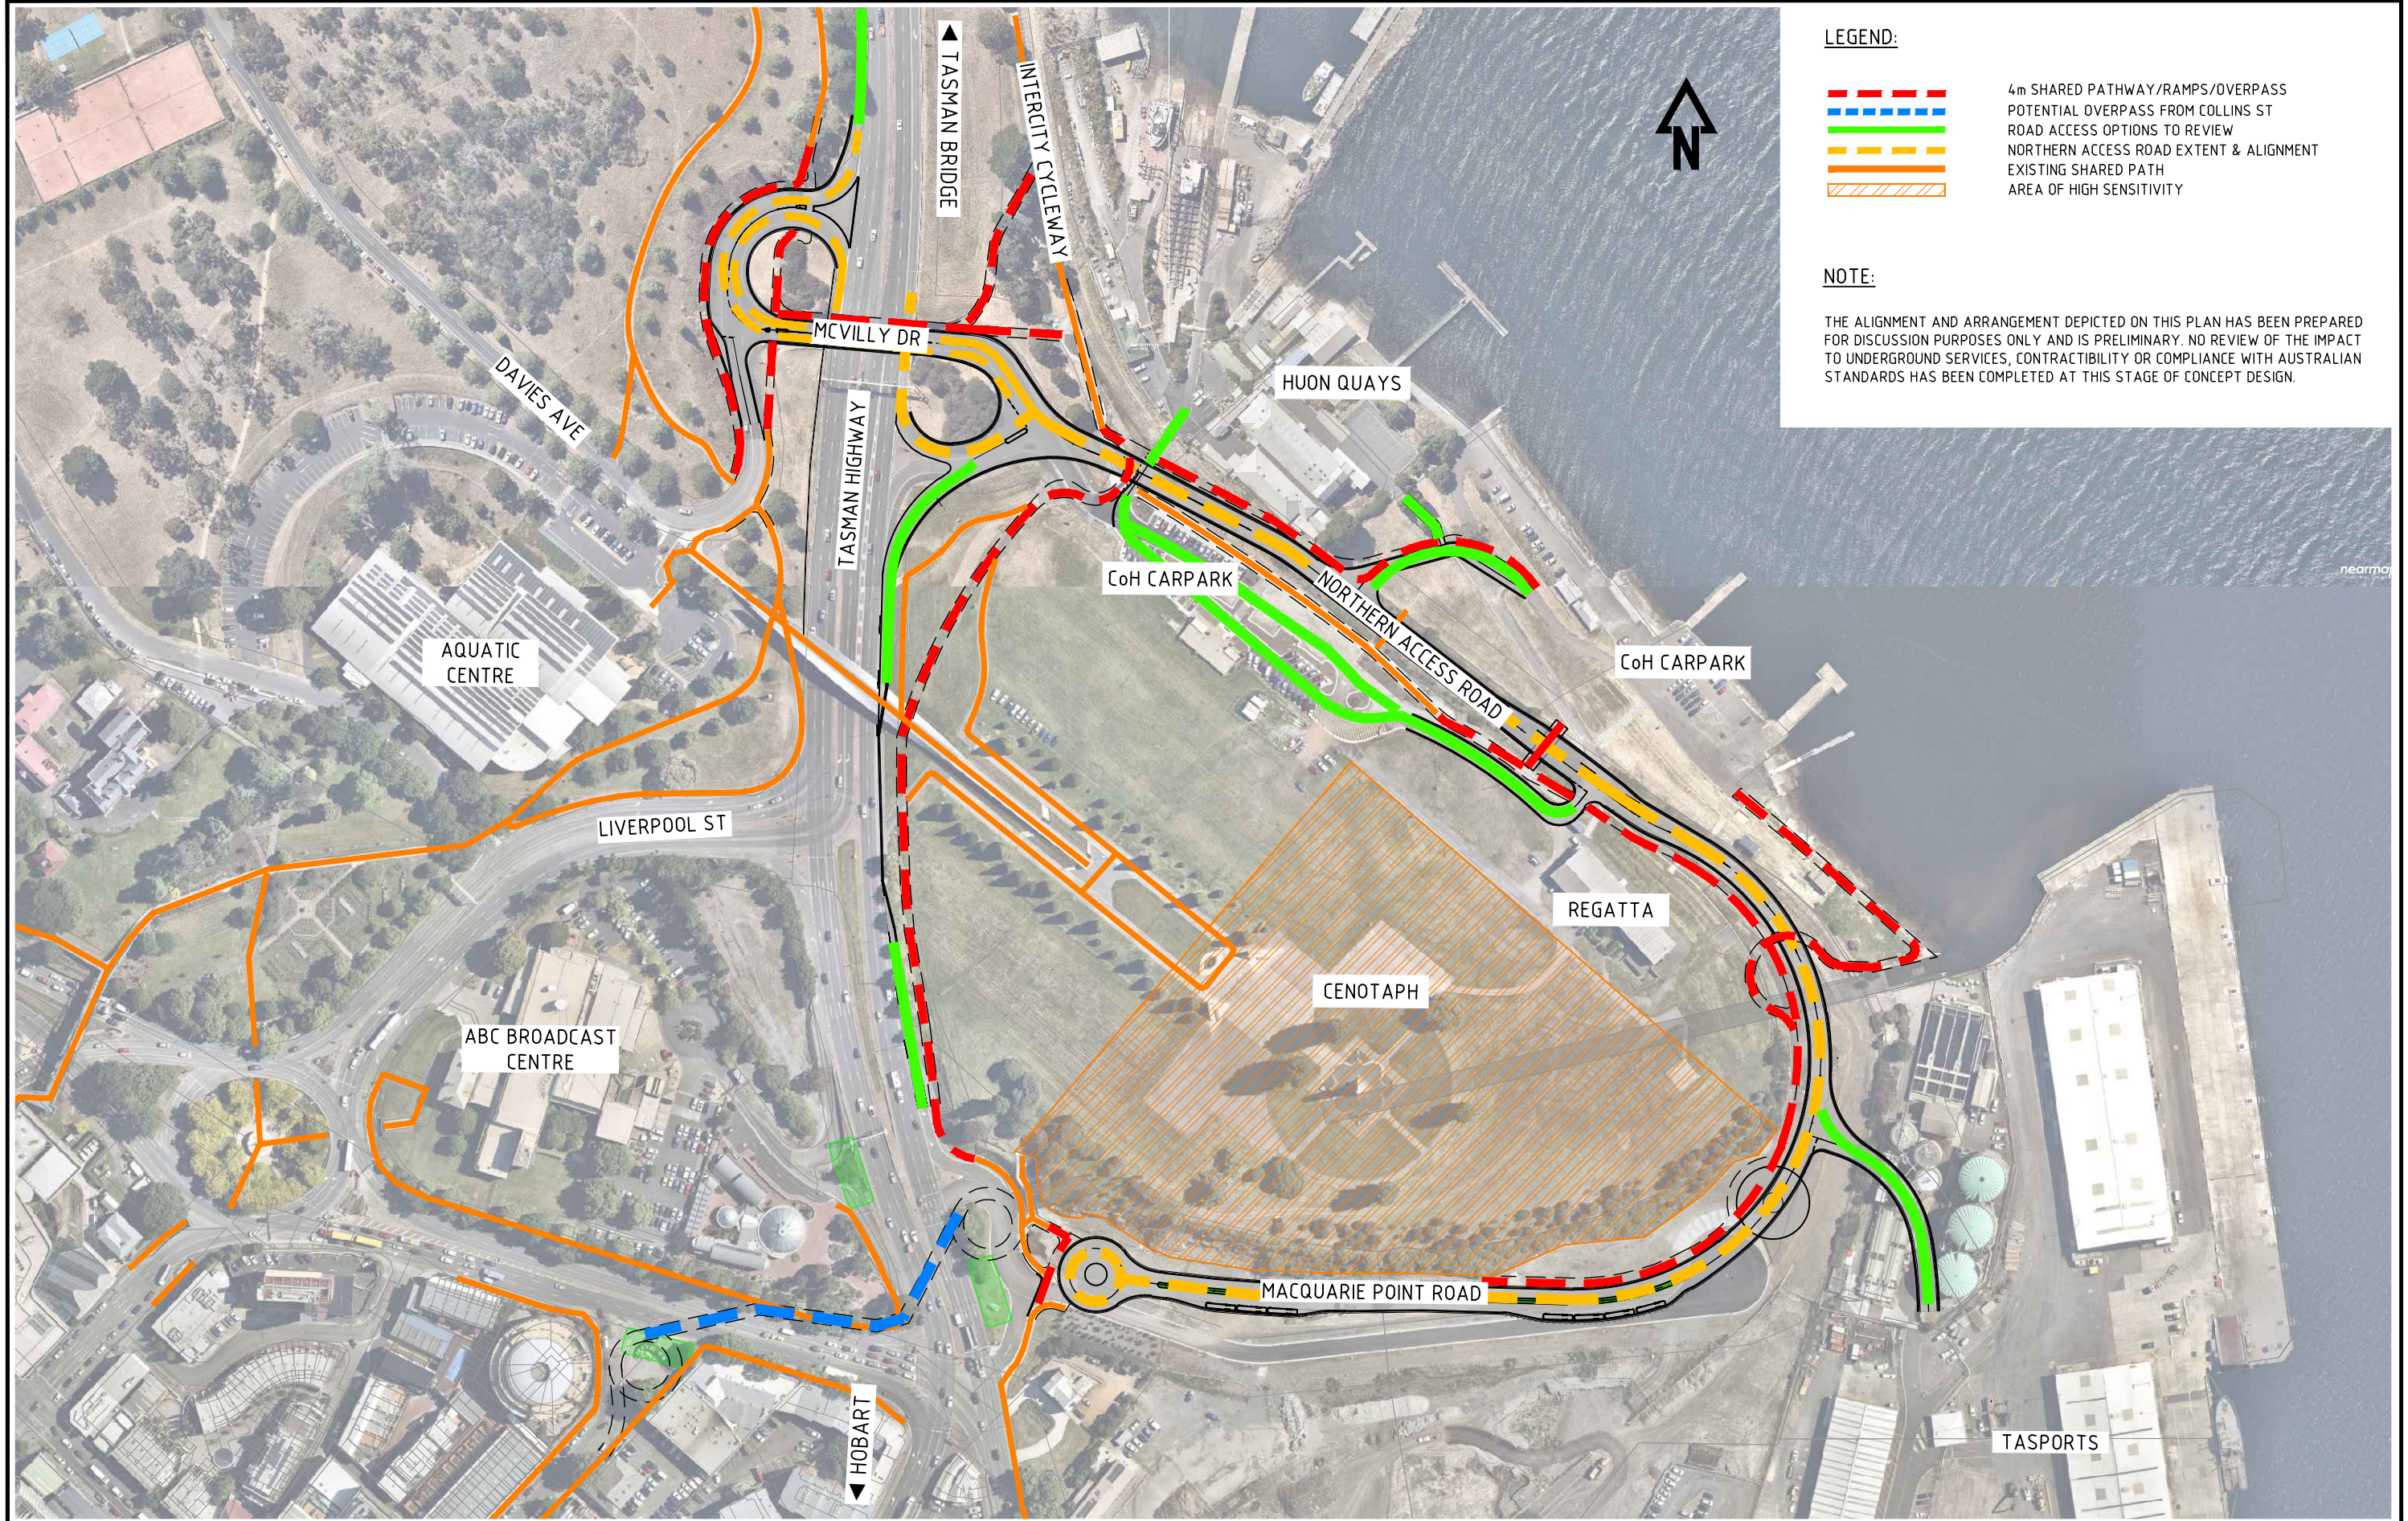


**LEGEND:**

- - - 4m SHARED PATHWAY/RAMPS/OVERPASS
- - - POTENTIAL OVERPASS FROM COLLINS ST
- - - ROAD ACCESS OPTIONS TO REVIEW
- - - NORTHERN ACCESS ROAD EXTENT & ALIGNMENT
- EXISTING SHARED PATH
- ▨ AREA OF HIGH SENSITIVITY

**NOTE:**

THE ALIGNMENT AND ARRANGEMENT DEPICTED ON THIS PLAN HAS BEEN PREPARED FOR DISCUSSION PURPOSES ONLY AND IS PRELIMINARY. NO REVIEW OF THE IMPACT TO UNDERGROUND SERVICES, CONTRACTIBILITY OR COMPLIANCE WITH AUSTRALIAN STANDARDS HAS BEEN COMPLETED AT THIS STAGE OF CONCEPT DESIGN.

No.	Amendment Description	Initials	Date
B	INITIAL CONCEPT DESIGN	MM	06/09/23
A	INITIAL CONCEPT DESIGN	MM	07/08/23

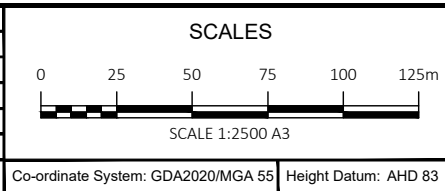

**Burbury CONSULTING**

**Tasmanian Government**

DESIGNED: .....

REVIEWED: .....

**Department of State Growth**

**MACQUARIE POINT NORTHERN ACCESS**

**INITIAL CONCEPT DESIGN**

**GENERAL ARRANGEMENT**

**TRANSPORT PLAN**

CONTRACT No. 3100A-3-12	DRAWING 3100A-3-12-1010_GA.dwg	PRINTED DATE 06-Sep-23, 12:28 PM	SHEET No. <b>1020</b>
REGISTRATION NUMBER			REVISION B